


TYPICAL OUTSIDE BASEMENT ENTRY DRAIN

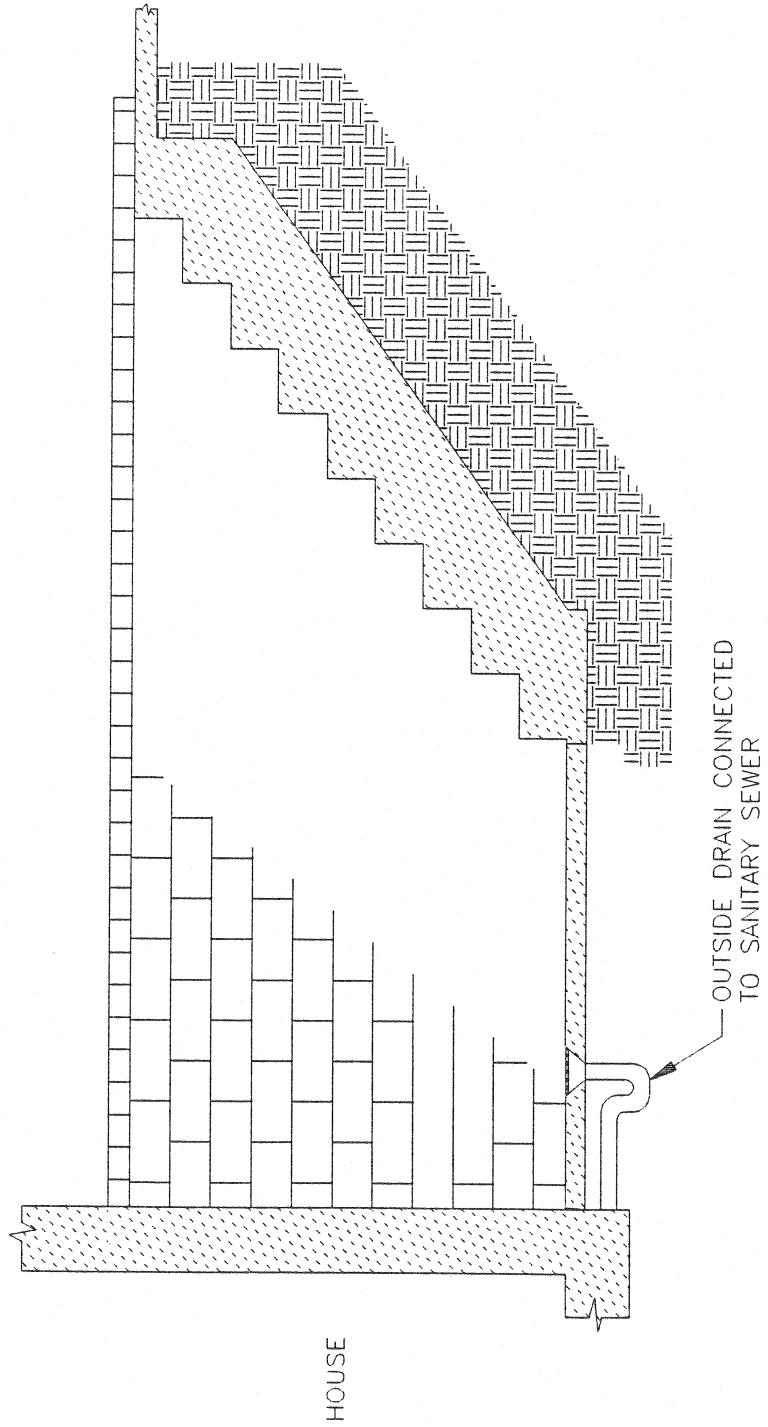

SIDE VIEW